


- circulation 
- office / flexi space 
- toilets 

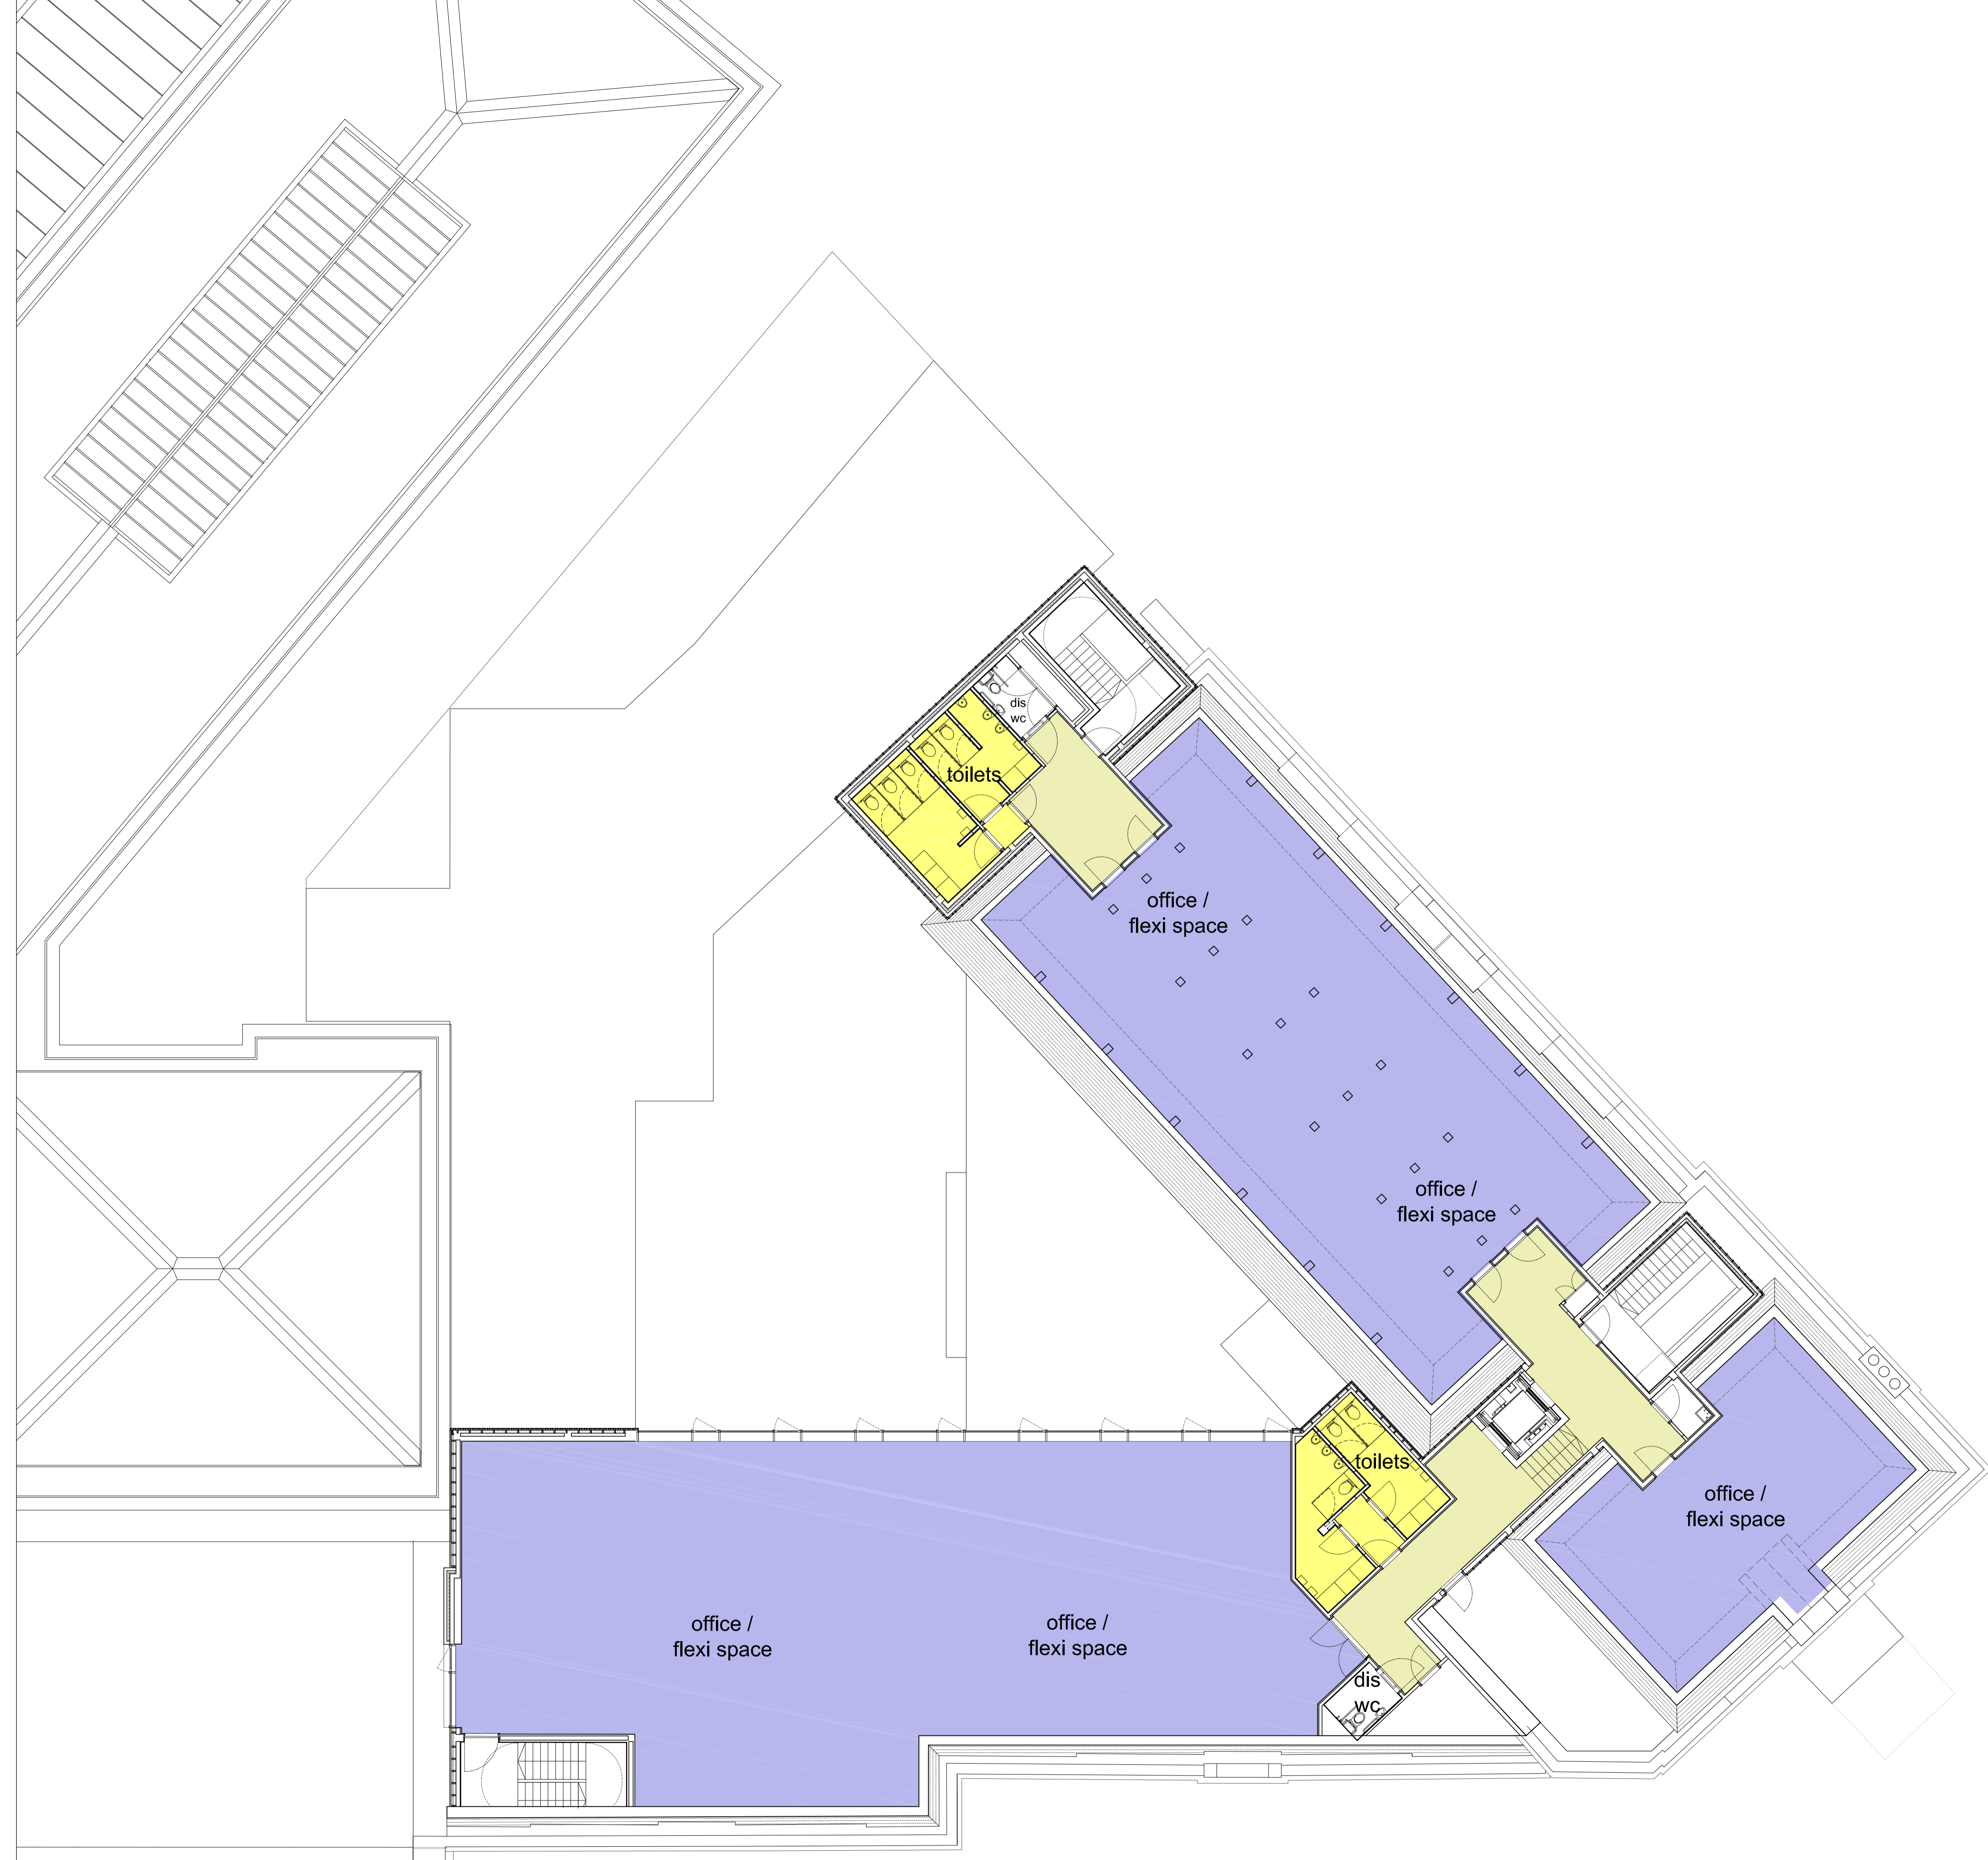

second floor plan